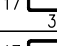
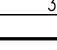
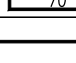
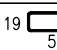
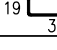
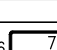
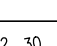
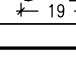
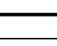
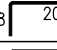
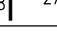
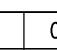
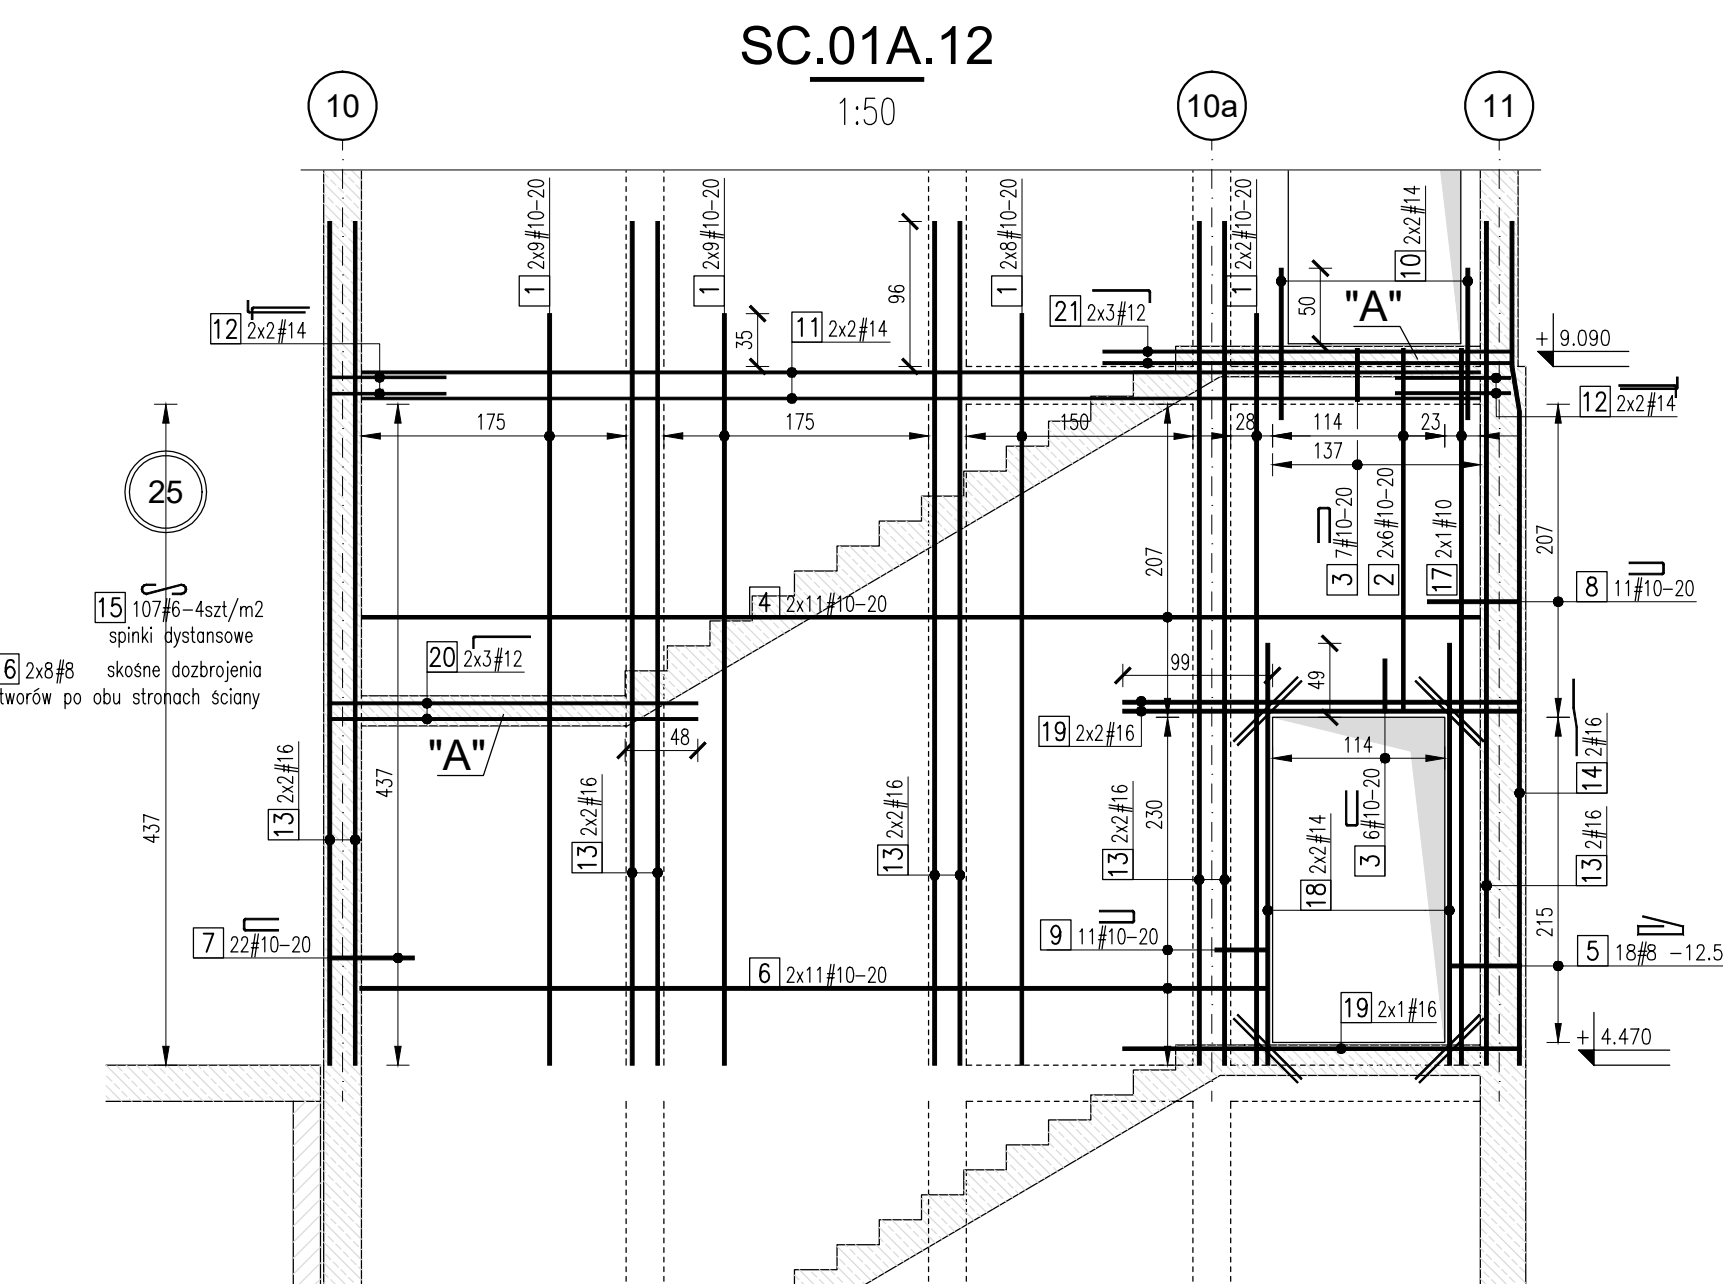
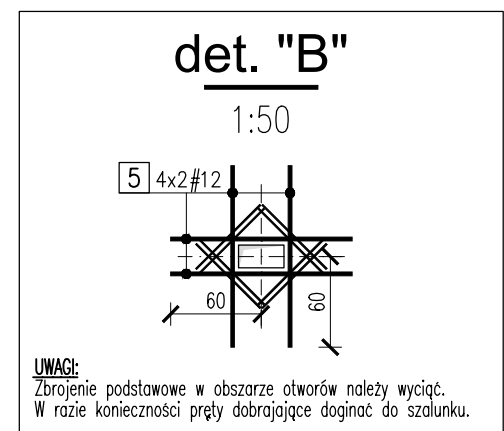
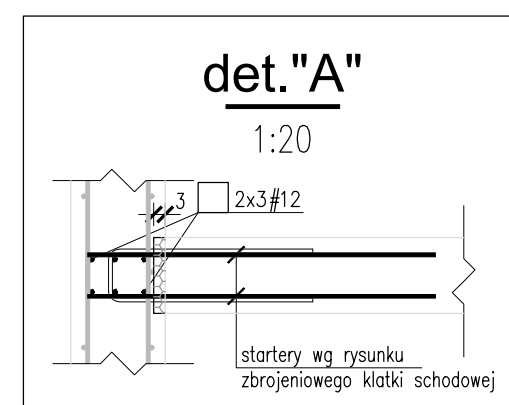
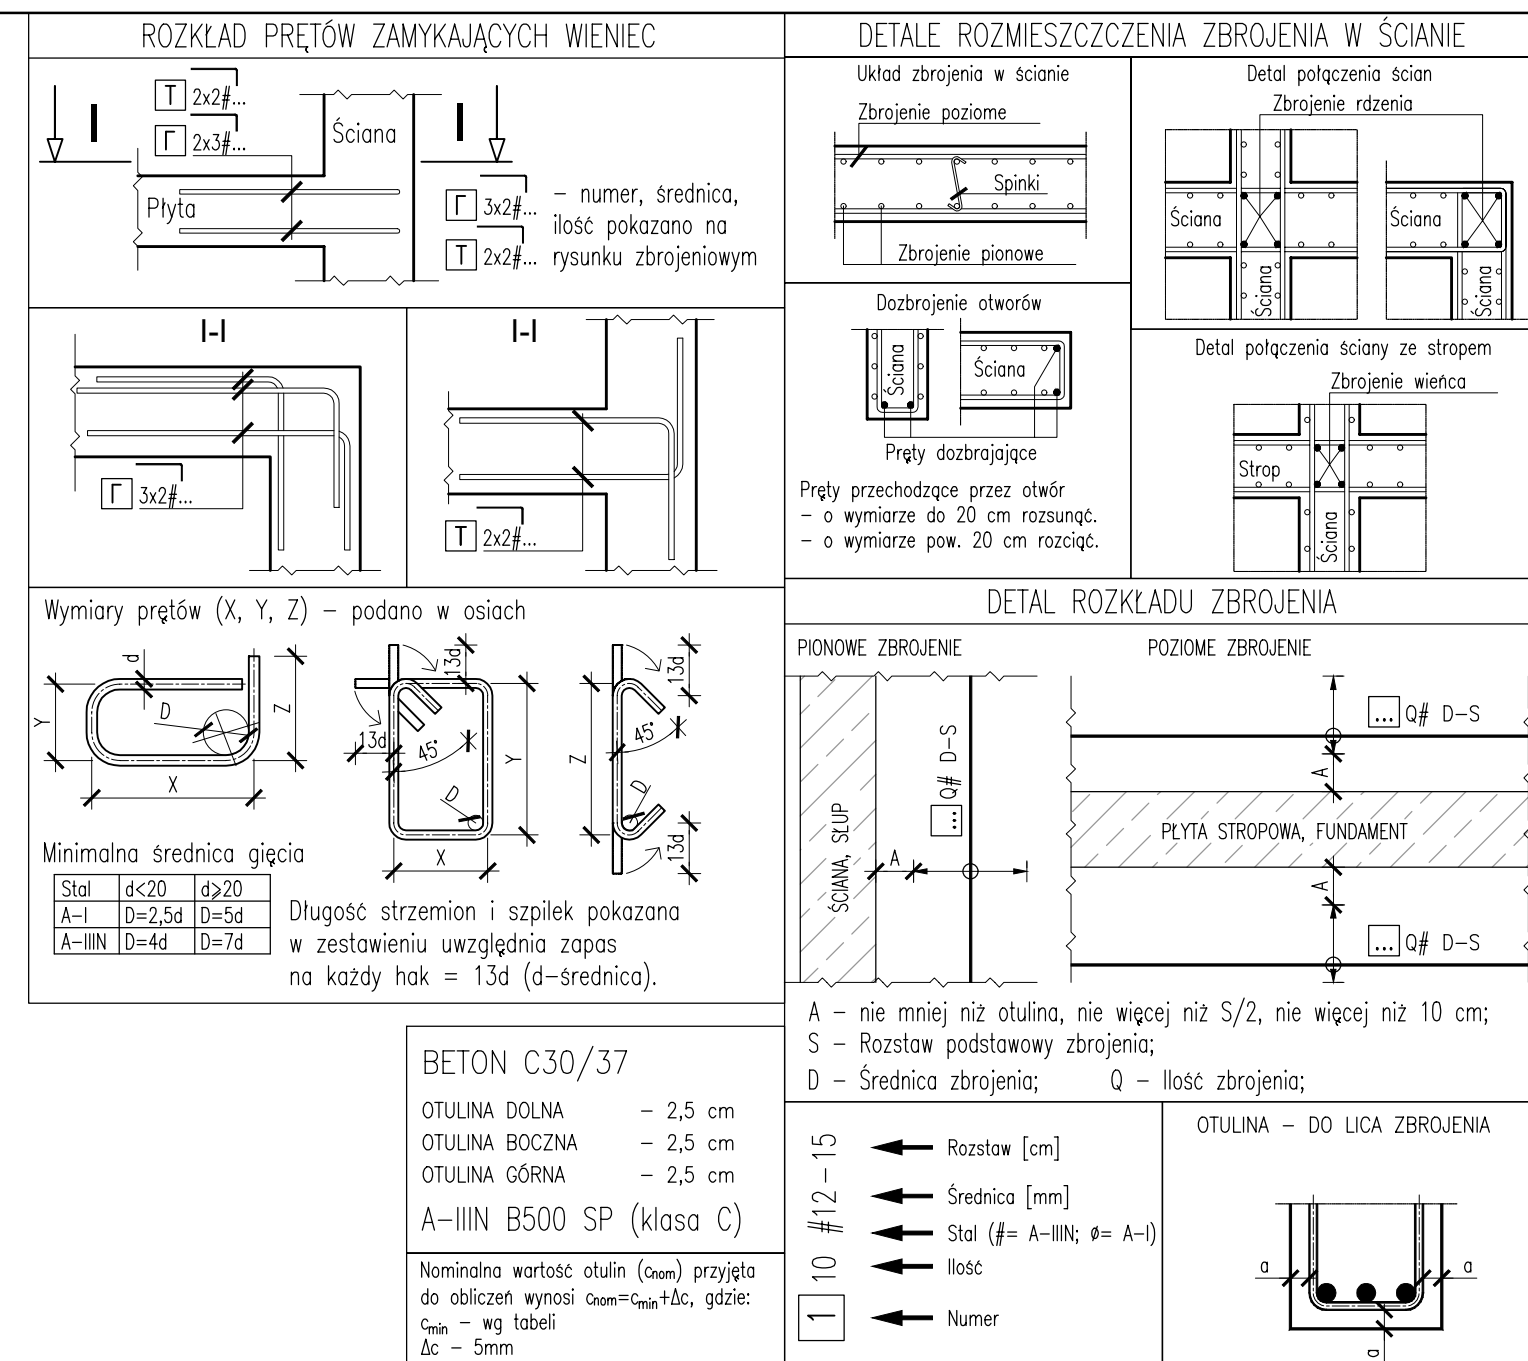
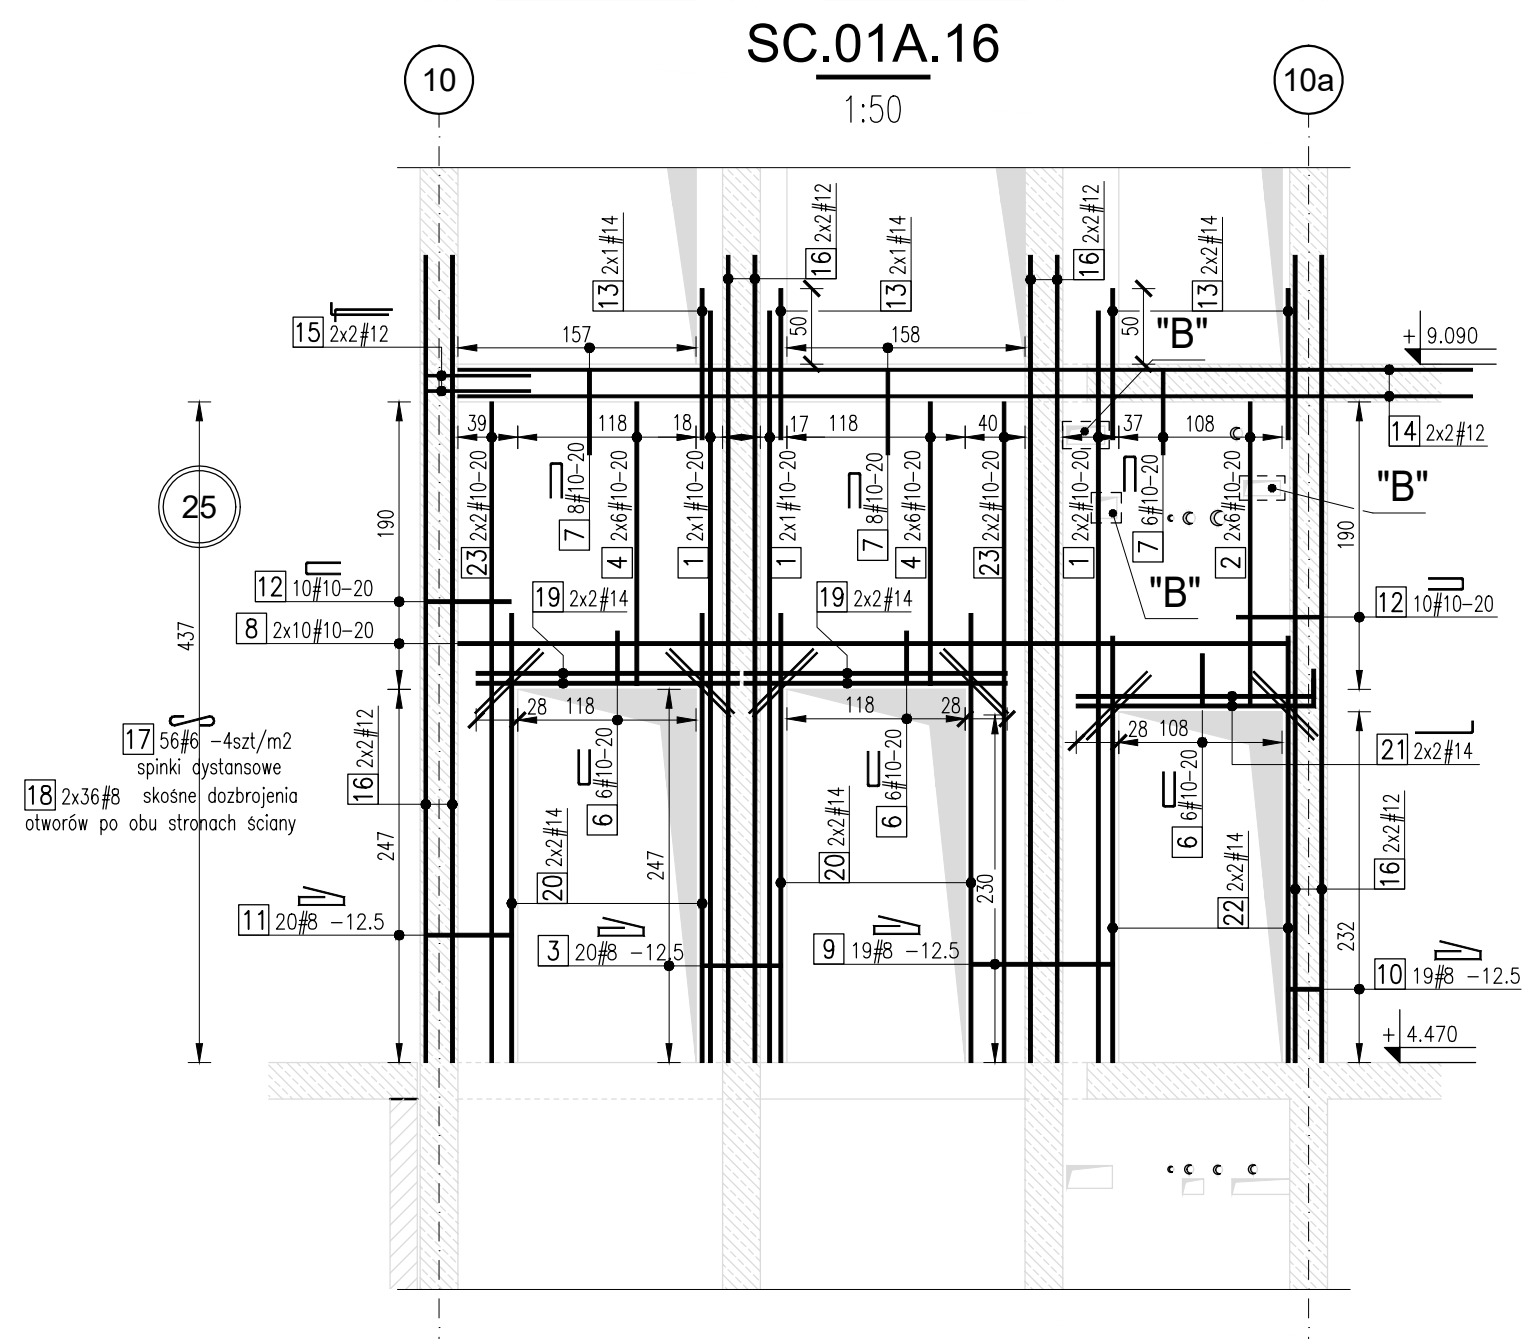
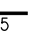

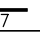
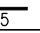

 
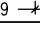
 
 
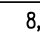


Ściana SC.01A.11

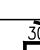
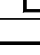
 
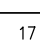
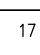
 
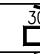
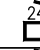
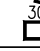
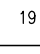
 
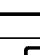
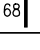

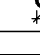
 

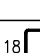
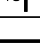
 

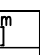
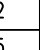
Stal zbrojenowa									
Nr pręta	Ilość	Stal		Długość m		Kształt pręta			
		A-III mm	A-I mm						
1	66	10		4,97		_____			
2	12	10		1,54		_____			
3	6	10		0,87	17				
4	6	10		0,81	17				
5	12	10		7,40		_____			
6	25	8		2,08					
7	32	10		5,83		_____			
8	6	10		1,43	19				
9	22	10		1,33	19				
10	16	10		0,89	19				
11	4	14		7,40		_____			
12	12	14		1,52	76				
13	6	16		5,58		_____			
14	2	16		5,58	432				
15	116	6		0,35					
16	16	8		0,60		_____			
17	6	16		2,80		_____			
18	4	14		4,09	27				
19	6	12		2,48	48				
20	6	12		3,20	48				
PODSUMOWANIE ZESTAWIENIA									
Średnica	Stal	Długość [m]	Masa 1p [kg/m]	Ciężar [kg]					
6	A-III	40,60	0,222	9,0					
8	A-III	61,80	0,395	24,3					
10	A-III	684,02	0,617	421,7					
12	A-III	34,08	0,888	30,3					
14	A-III	64,20	1,208	77,6					
16	A-III	61,44	1,578	97,0					
Masa stal A-I		0 kg							
Masa stal A-III		659,9 kg							
Masa całkowita		659,9 kg							



Ściana SC.01A.12					
Stal zbrojeniowa					
Nr pręta	Ilość	Stal	Długość	Kształt pręta	
		A-III mm			
1	56	10	4,97		
2	12	10	2,40		
3	13	10	0,87	17	
4	22	10	7,40		
5	18	8	1,62		
6	22	10	6,00		
7	22	10	1,33	19	
8	11	10	1,37	19	
9	11	10	0,89	19	
10	4	14	1,00		
11	4	14	7,40		
12	8	14	1,52	76	
13	18	16	5,58		
14	2	16	5,58	432	
15	107	6	0,35		
16	16	8	0,60		
17	2	10	4,74		
18	4	14	2,80		
19	6	16	2,65		
20	6	12	2,93	46	
21	6	12	3,20	46	

PODSUMOWANIE ZESTAWIENIA				
Srednica	A-III	Długość [m]	Masa [m kg]	Ciepota [kg]
6	A-III	37,45	0,222	8,3
8	A-III	38,76	0,395	15,3
10	A-III	676,83	0,617	417,3
12	A-III	36,78	0,888	32,8
14	A-III	56,96	1,208	68,8
16	A-III	127,50	1,578	201,2
Masa stal A-III	0 kg			
Masa stal A-III	743,6 kg			
Masa całkowita	743,6 kg			

Ściana SC.01A.16

Stal zbrojeniowa								
Nr pręta	Ilość	Stal		Długość m	Kształt pręta			
		A-III mm	A-I mm					
1	8	10		4,97				
2	12	10		2,01				
3	20	8		1,76				
4	24	10		1,88				
5	24	12		1,20				
6	18	10		0,87				
7	22	10		1,31				
8	20	10		5,50				
9	19	8		2,58				
10	19	8		1,10				
11	20	8		1,84				
12	20	10		1,33				
13	8	14		1,00				
14	4	12		6,71				
15	4	12		1,36				
16	16	12		5,34				
17	56	6		0,35				
18	72	8		0,60				
19	8	14		1,74				
20	8	14		2,97				
21	4	14		1,75				
22	4	14		2,82				
23	8	10		4,37				
PODSUMOWANIE ZESTAWIENIA								
Srednica	Stal	Długość [m]		Masa 1m [kg/m]	Ciężar [kg]			
6	A-III	19,60		0,222	4,4			
8	A-III	185,12		0,395	73,0			
10	A-III	325,04		0,617	200,5			
12	A-III	146,52		0,888	130,1			
14	A-III	63,96		1,208	77,3			
Masa stal A-I		0 kg						
Masa stal A-III		485,3 kg						
Masa całkowita		485,3 kg						

